


HUETTER CORRIDOR URBAN INTERCHANGE, FRONTAGE ROAD & TRAIL 4 LANE 26' BELOW EXISTING GROUND TYPICAL SECTION

Sta. 0+00 to 0+00
N.T.S.

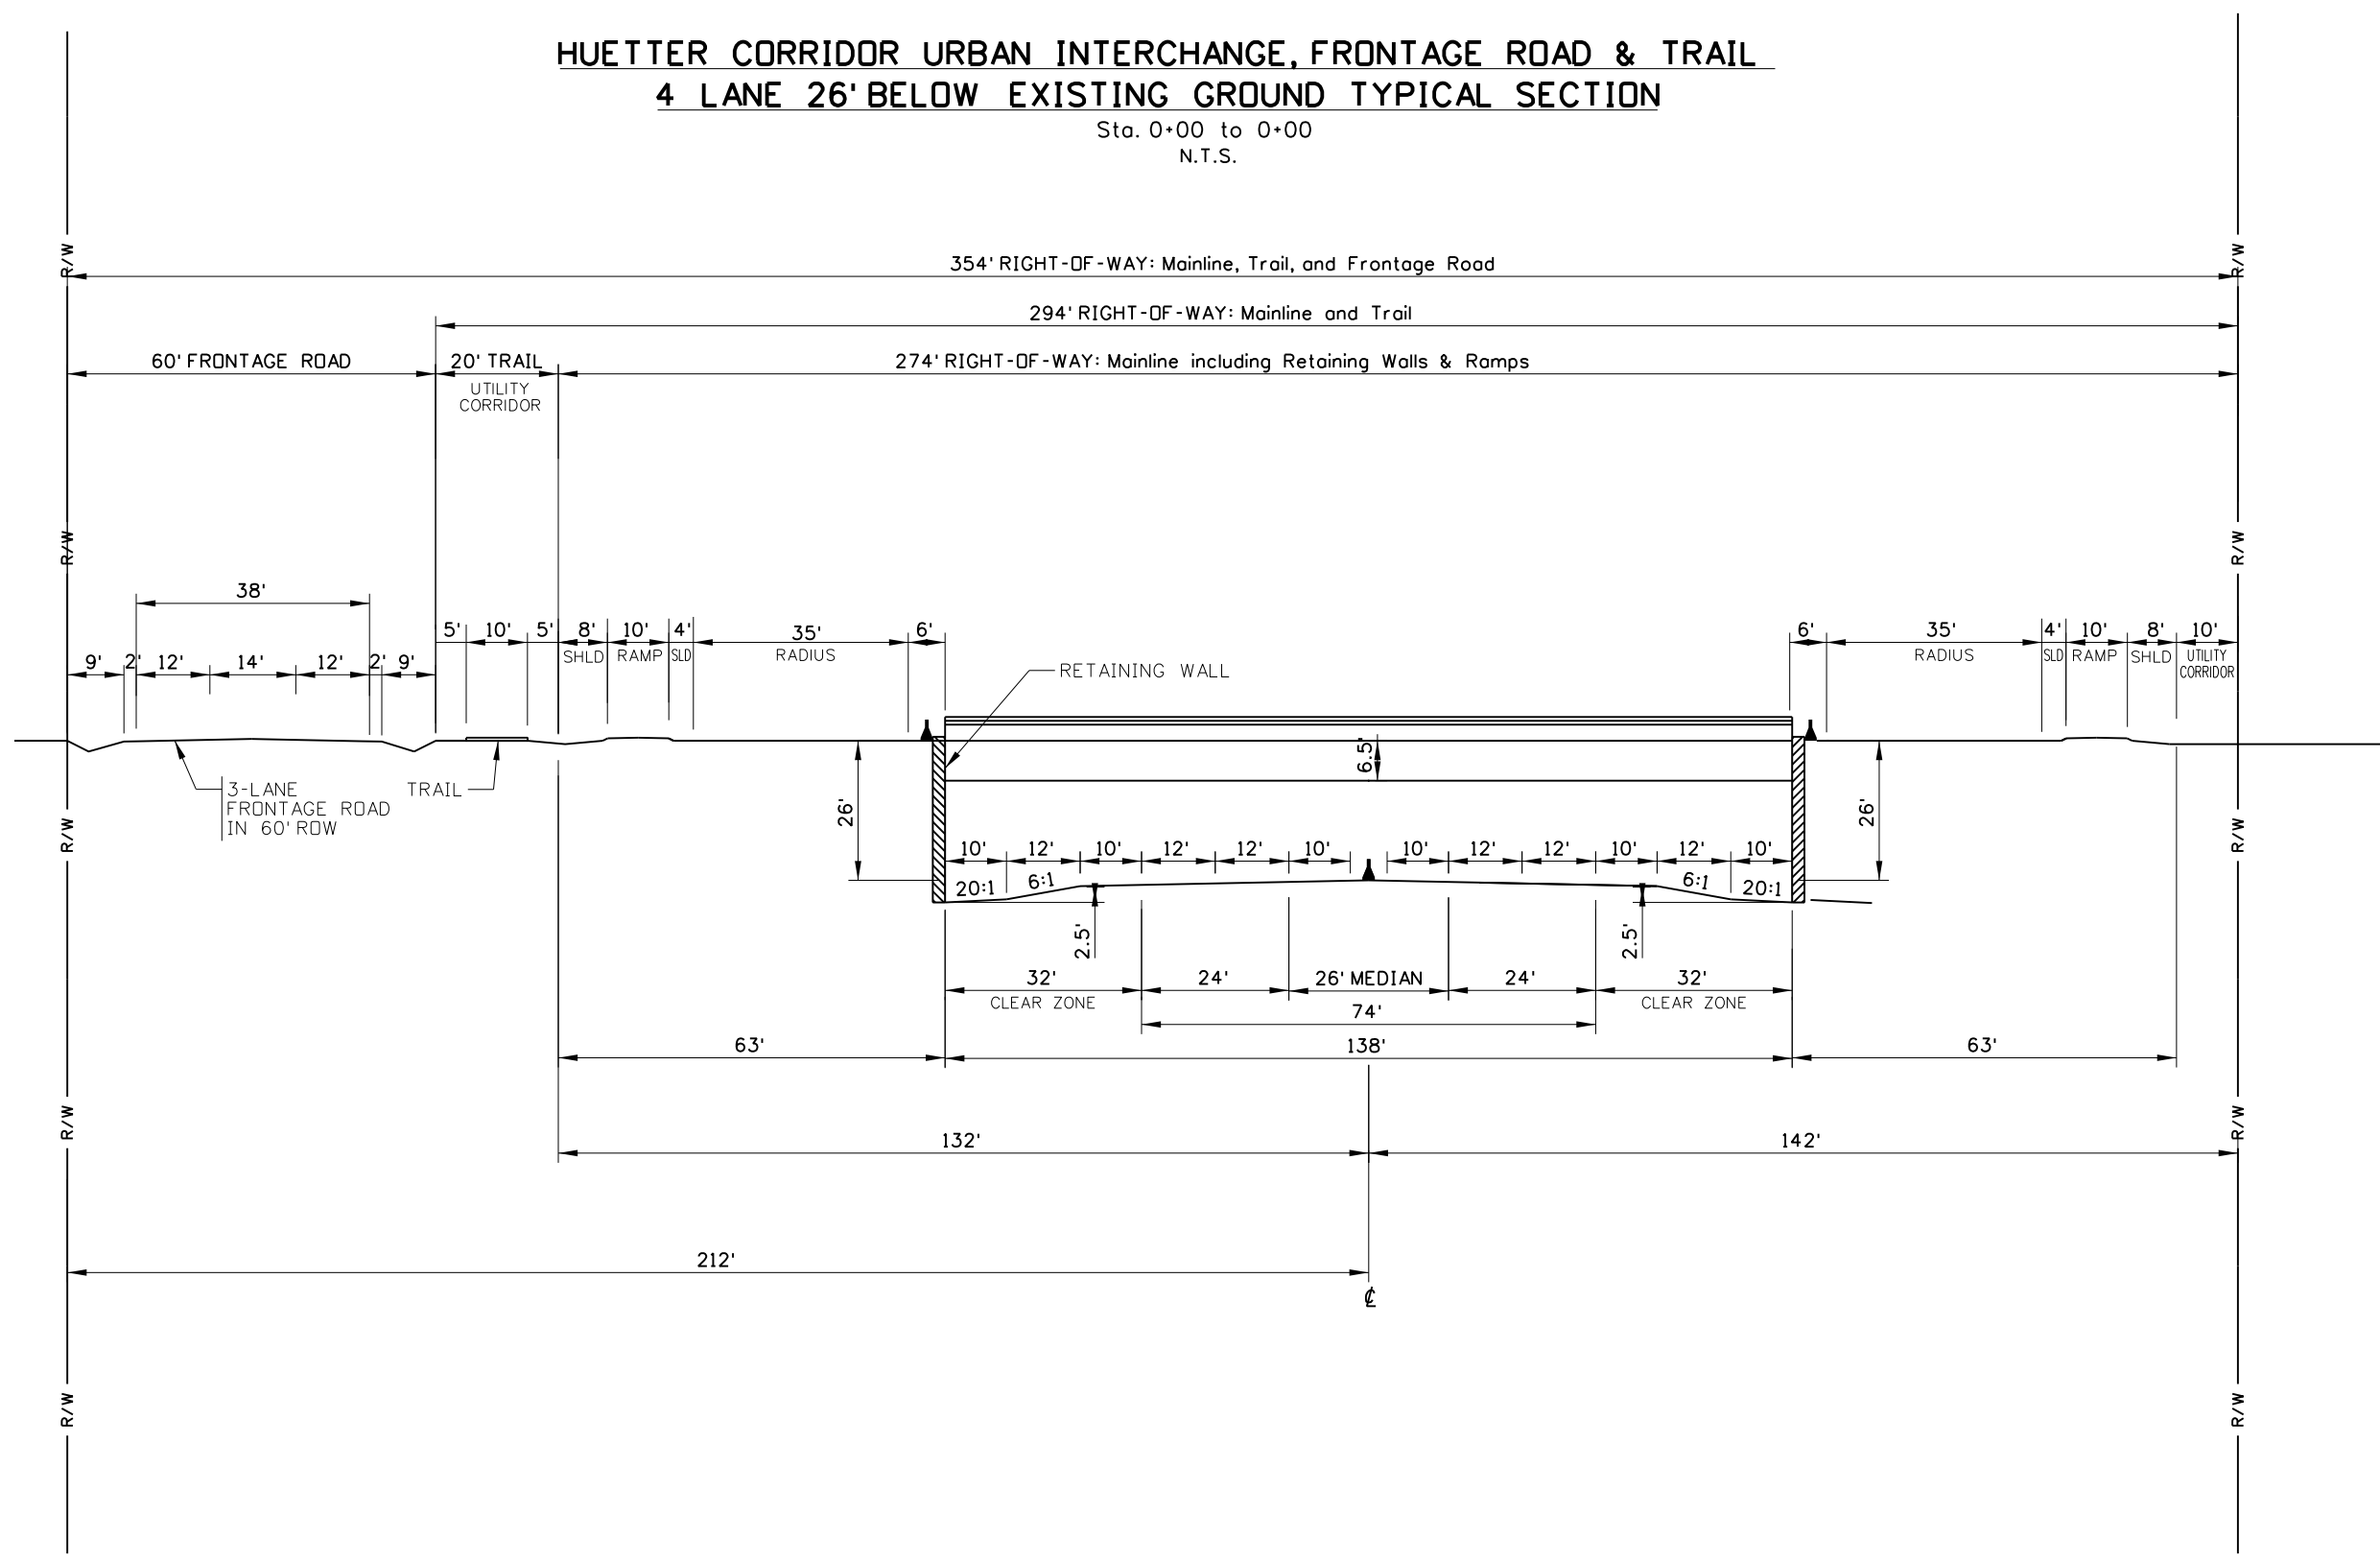

FILENAME: \$FILES\$ DATE PLOTTED: \$PLTDAT\$ \$PLTTIME\$

REVISIONS			
NO.	DATE	BY	DESCRIPTION

DESIGNED	LW	SCALES SHOWN ARE FOR 11" X 17" PRINTS ONLY CADD FILE NAME TYP1-001 (KMPD).dgn DRAWING DATE: APRIL 2021
DESIGN CHECKED	MH	
DETAILED	WG	
DRAWING CHECKED	LW	



RUEN-YEAGER & ASSOCIATES

PROJECT NO.	FY2021-8.1
-------------	------------

TYPICAL SECTION	HUETTER CORRIDOR ALIGNMENT MAP UPDATE KOOTENAI COUNTY
-----------------	---

English	
COUNTY	KOOTENAI
KEY NUMBER	20198
EXHIBIT 1	

